


General Notes:  
All levels and dimensions are to be checked on site by the contractor prior to fabrication, and any discrepancies must be reported immediately to the Architect.  
All dimensions are to be read off this drawing and NOT scaled.  
All work to be executed in strict accordance with the by-laws and regulations of the local authorities and in accordance with Building Construction Standards.  
All work to conform to applicable standards as referenced within the master specifications or as indicated in the drawing.  
Where indicated / required, all drawings are to be read in conjunction with all other documents issued. This drawing is only to be used for obtaining Local Authority Consents and should not be used for any other purpose unless otherwise stated on drawing.

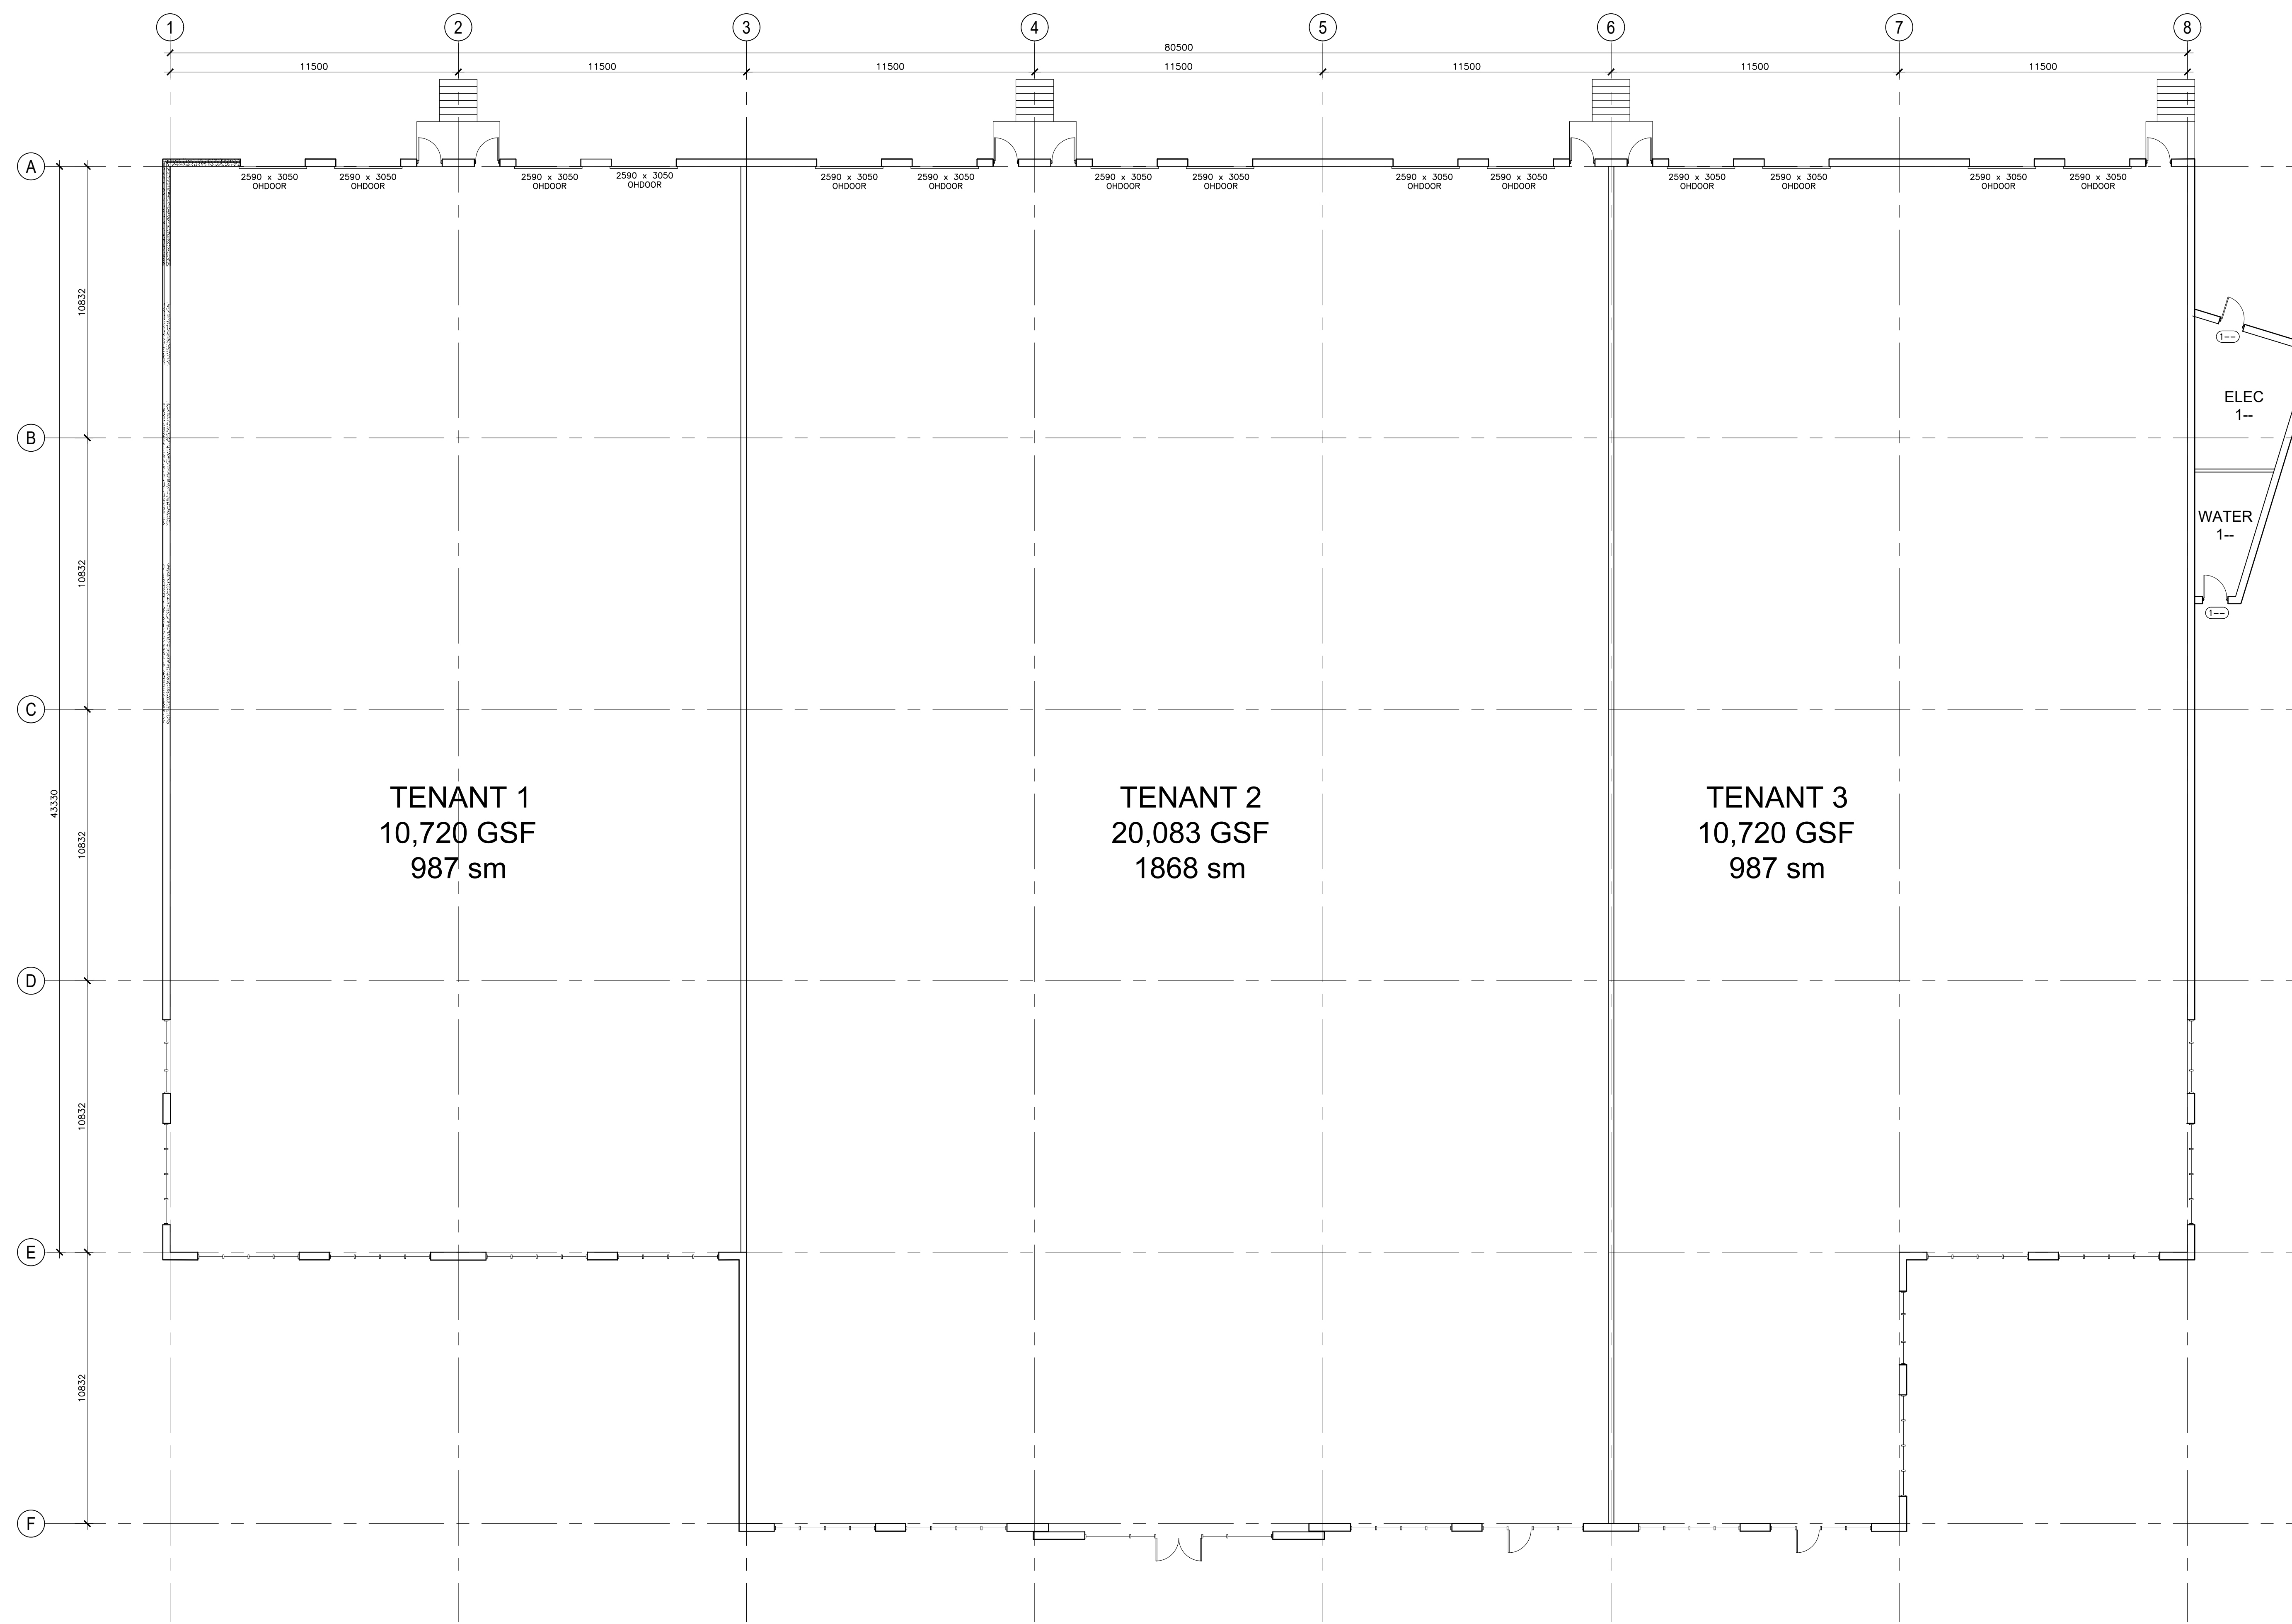

**1 FLOOR PLAN**  
1:125

**44,634 GSF**  
**4147 sm**

No.	Description	Date
1	INFO	2022.01.19

**ha** harveyARCHITECTURE  
7071 Bayers Rd, Suite 3004  
Halifax, NS B3L 2C2  
Email: mike@harch.ca  
Phone: 444-0555  
Fax: 444-7522

PROPOSED BUILDING AT  
CUTLER AVE. & JIM CONNORS AVE.  
DARTMOUTH, NS

**MAIN  
FLOOR PLAN**

Project Number	22001
Date	2022.01.19
Drawn By	MAH
Checked By	MAH

**A-101**

Scale 1:125